




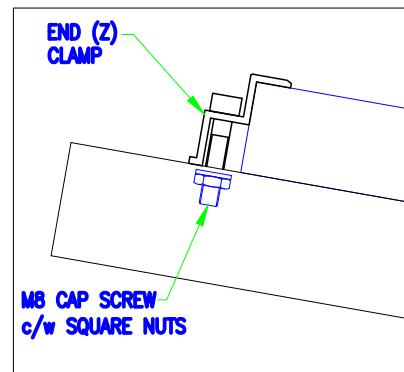


DETAIL 1
N.T.S

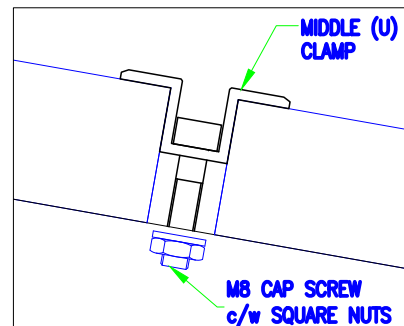


DETAIL 2
N.T.S

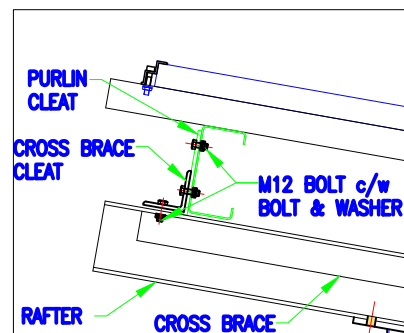

DETAIL 3
N.T.S

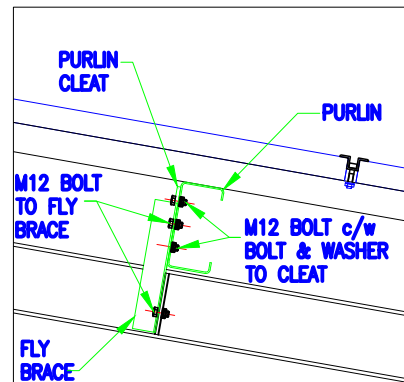

DETAIL 4
N.T.S

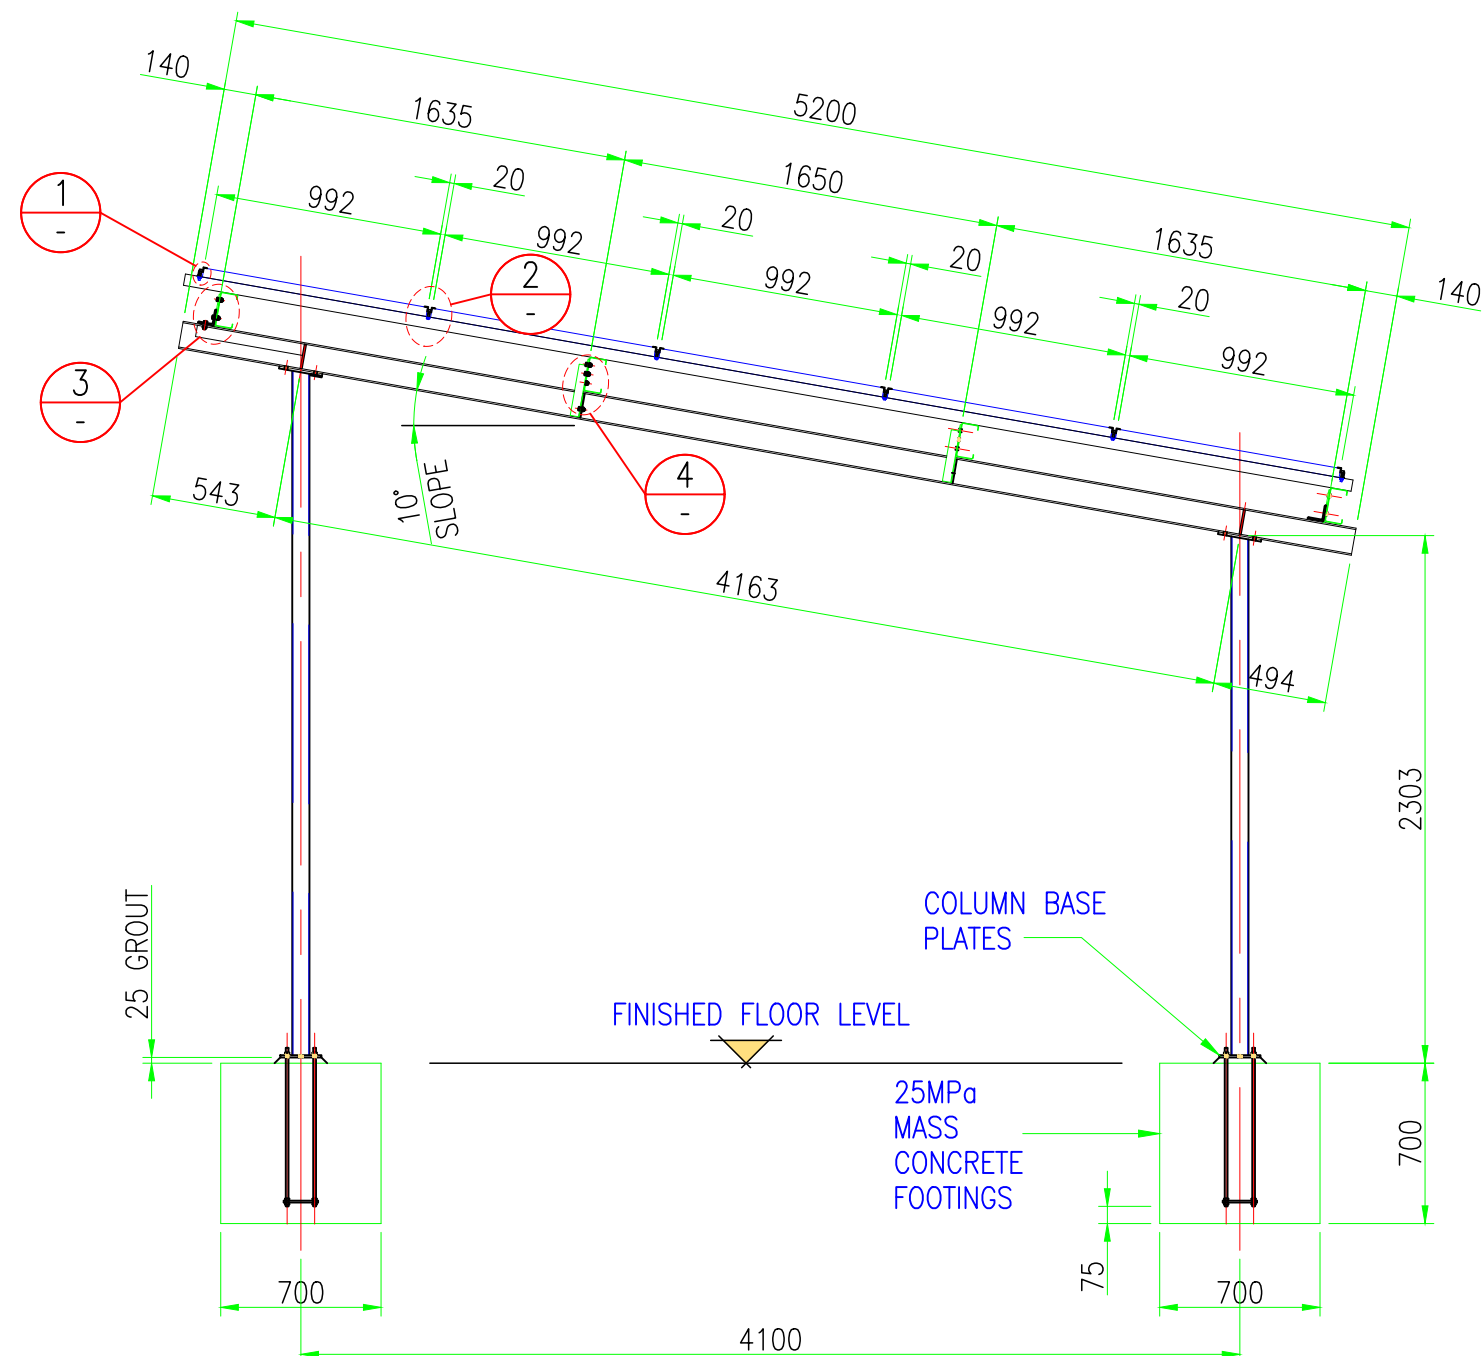

SIDE ELEVATION

REVISIONS				REFERENCE DRG'S		CLIENT: FOR INFORMATION ONLY	DRAWN		 www.valsa.co.za info@valsa.co.za Tel: +27 11 794 1306 Cell: +27 84 235 5282 / +2761 288 2572	
						TITLE	CHECKED			
						SINGLE ROW DOUBLE PARKING BAY STAND ALONE AND ADD ON 5 ROWS OF PANELS	APPROVED			
	A	Issued For Information Only								
REV	DESCRIPTION	DRAWN DATE	CH'KED DATE	DRAWING No.	DESCRIPTION	SCALE	N.T.S	SHT No.	1	DRG No.
						DATE	24.05.20	REV No.	A	000-V20-CM-0025

THIS DOCUMENT IS THE EXCLUSIVE PROPERTY OF VALSA TRADING PTY (LTD) AND IS NON PUBLIC,CONFIDENTIAL AND PROPRIETARY. IT MAY NOT BE REPRODUCED, PUBLISHED OR DISCLOSED, IN WHOLE OR IN PART TO ANY OTHER PARTY WITHOUT THE EXPRESS CONSENT OF VALSA TRADING PTY (LTD). ANY PARTY WHICH BREACHES THE AFOREMENTIONED SHALL BE LIABLE TO VALSA TRADING PTY (LTD) FOR INTER ALIA ANY LOSS OR DAMAGES ARISING FROM THE UNAUTHORISED USE OF THIS DOCUMENT.