




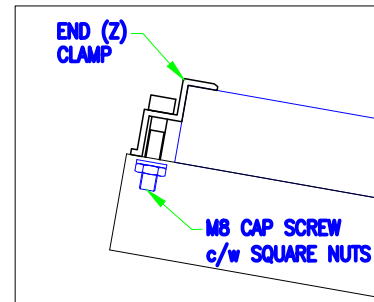


DETAIL 1
N.T.S

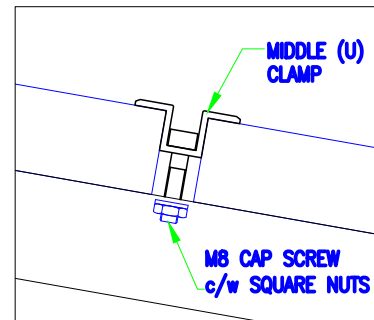


DETAIL 2
N.T.S

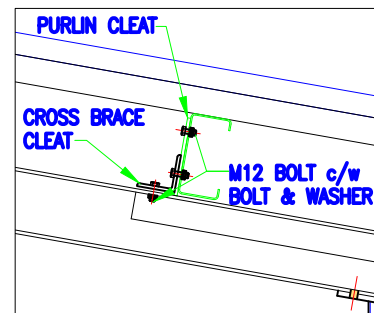

DETAIL 3
N.T.S

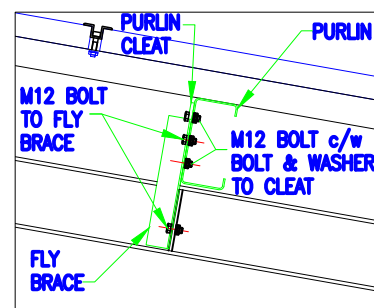

DETAIL 4
N.T.S

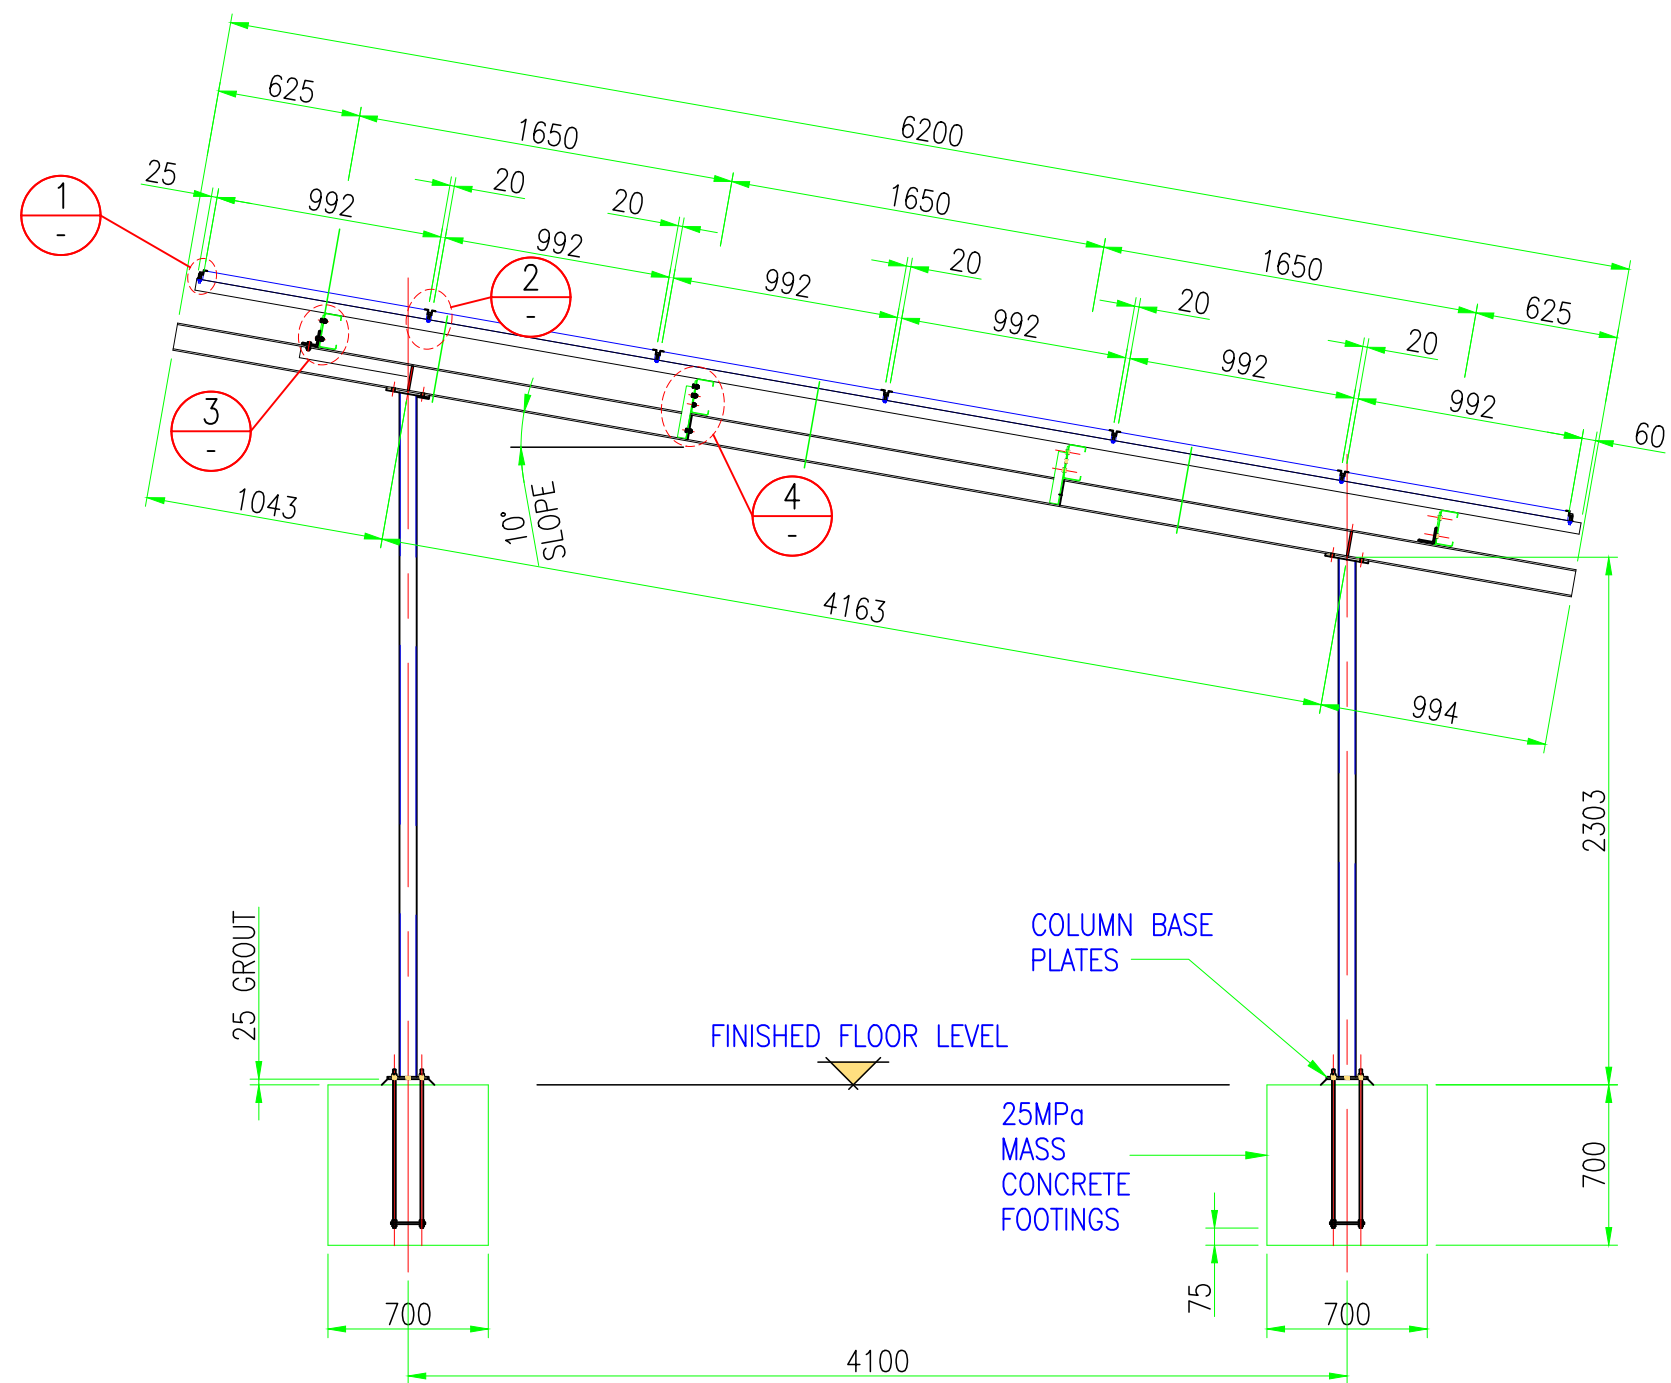

SIDE ELEVATION

REVISIONS					REFERENCE DRG'S			CLIENT: FOR INFORMATION ONLY					DRAWN		 www.valsa.co.za info@valsa.co.za Tel: +27 11 794 1306 Cell: +27 84 235 5282 / +2761 288 2572 	
								TITLE					CHECKED			
								SINGLE ROW DOUBLE PARKING BAY								
								STAND ALONE					APPROVED			
	A	Issued For Information Only						6 ROWS OF PANELS								
REV	DESCRIPTION			DRAWN DATE	CH'KED DATE	DRAWING No.	DESCRIPTION			SCALE	N.T.S	SHT No.	1	DRG No.		THIS DOCUMENT IS THE EXCLUSIVE PROPERTY OF VALSA TRADING PTY (LTD) AND IS NON PUBLIC,CONFIDENTIAL AND PROPRIETARY. IT MAY NOT BE REPRODUCED, PUBLISHED OR DISCLOSED, IN WHOLE OR IN PART TO ANY OTHER PARTY WITHOUT THE EXPRESS CONSENT OF VALSA TRADING PTY (LTD). ANY PARTY WHICH BREACHES THE AFOREMENTIONED SHALL BE LIABLE TO VALSA TRADING PTY (LTD) FOR <i>INTER ALIA</i> ANY LOSS OR DAMAGES ARISING FROM THE UNAUTHORISED USE OF THIS DOCUMENT.
										DATE	24.05.20	REV No.	A	000-V20-CM-0028		