

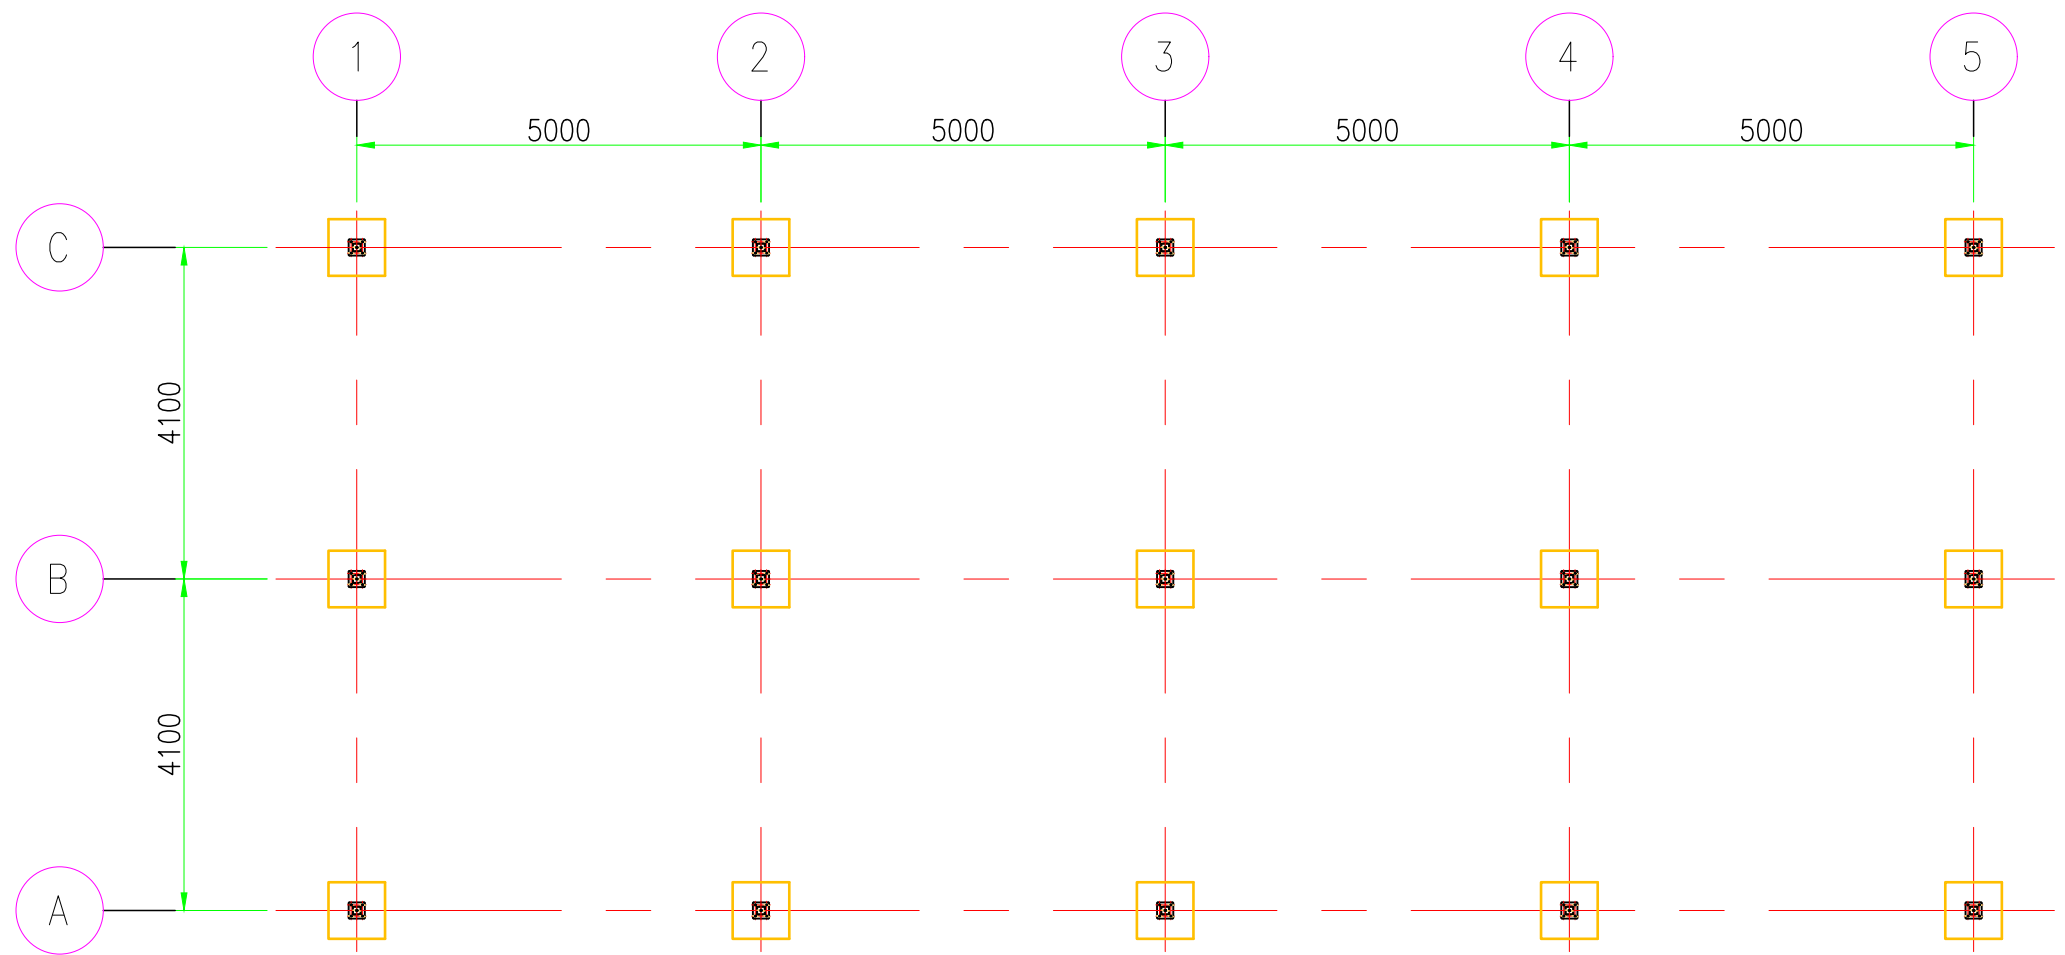
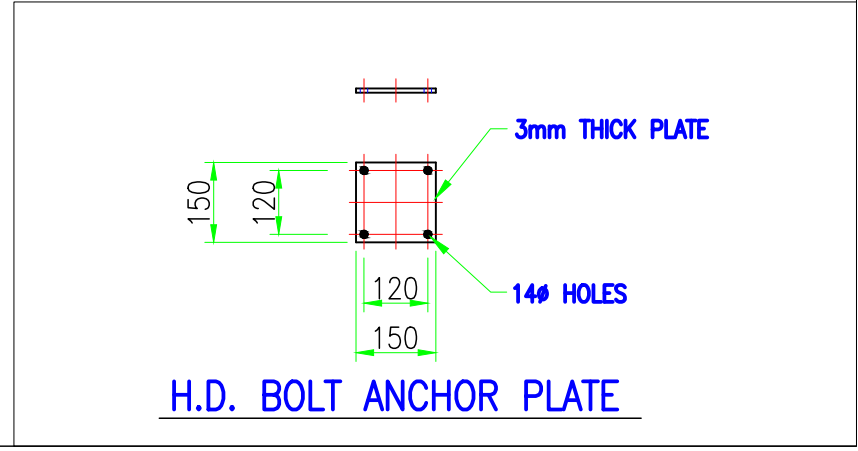


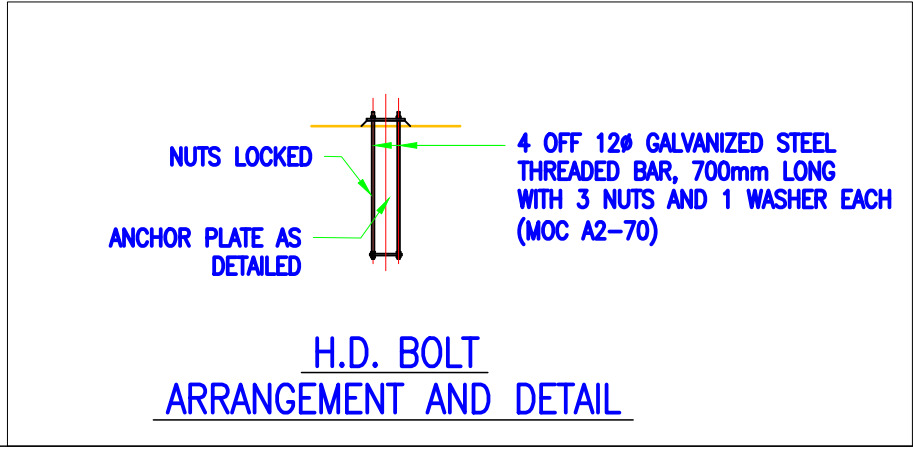

FOUNDATION AND COLUMN LAYOUT

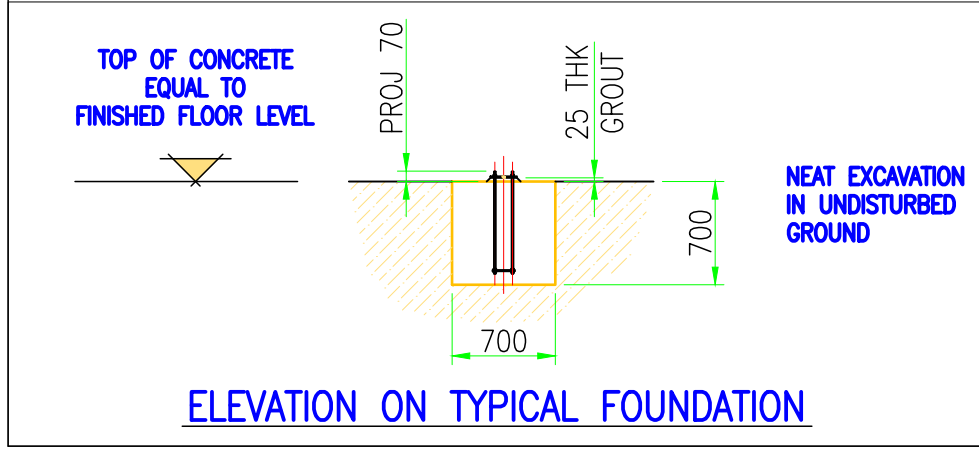

REVISIONS				REFERENCE DRG'S			CLIENT: FOR INFORMATION ONLY				DRAWN		 www.valsa.co.za info@valsa.co.za Tel: +27 11 794 1306 Cell: +27 84 235 5282 / +2761 288 2572 
							TITLE				CHECKED		
							SINGLE ROW DOUBLE PARKING BAY				APPROVED		
							STAND ALONE AND ADD ON				THIS DOCUMENT IS THE EXCLUSIVE PROPERTY OF VALSA TRADING PTY (LTD) AND IS NON PUBLIC,CONFIDENTIAL AND PROPRIETARY. IT MAY NOT BE REPRODUCED, PUBLISHED OR DISCLOSED, IN WHOLE OR IN PART TO ANY OTHER PARTY WITHOUT THE EXPRESS CONSENT OF VALSA TRADING PTY (LTD). ANY PARTY WHICH BREACHES THE AFOREMENTIONED SHALL BE LIABLE TO VALSA TRADING PTY (LTD) FOR <i>INTER ALIA</i> ANY LOSS OR DAMAGES ARISING FROM THE UNAUTHORISED USE OF THIS DOCUMENT.		
							FOUNDATION LAYOUT						
	A	Issued For Information Only							SCALE	N.T.S	SHT No.	2	
REV	DESCRIPTION		DRAWN DATE	CH'KED DATE	DRAWING No.	DESCRIPTION	DATE	24.05.20	REV No.	A	000-V20-CM-0032		